

Medina Consulting
 6100 Seagull St.
 Suite 200
 Albuquerque, NM 87109

SAN CRISTOBAL MUTUAL DOMESTIC WATER CONSUMERS ASSOCIATION

0' 1"
 BAR SCALE ON ORIGINAL DRAWING EQUALS ONE INCH. ADJUST SCALE AS NEEDED.

SCALE:

No Scale (HORIZ.)

LEGEND No Scale (VERT.)


- BOUNDARY
- PROPERTY LINE
- EXISTING WATERLINE
- FIRE HYDRANT
- PRESSURE RELIEF VALVE
- WATER METER
- WATER VALVE
- WATER MANHOLE

SHEET TITLE

EXISTING WELL LOCATIONS AND WELL NUMBERS

DRAWING

10

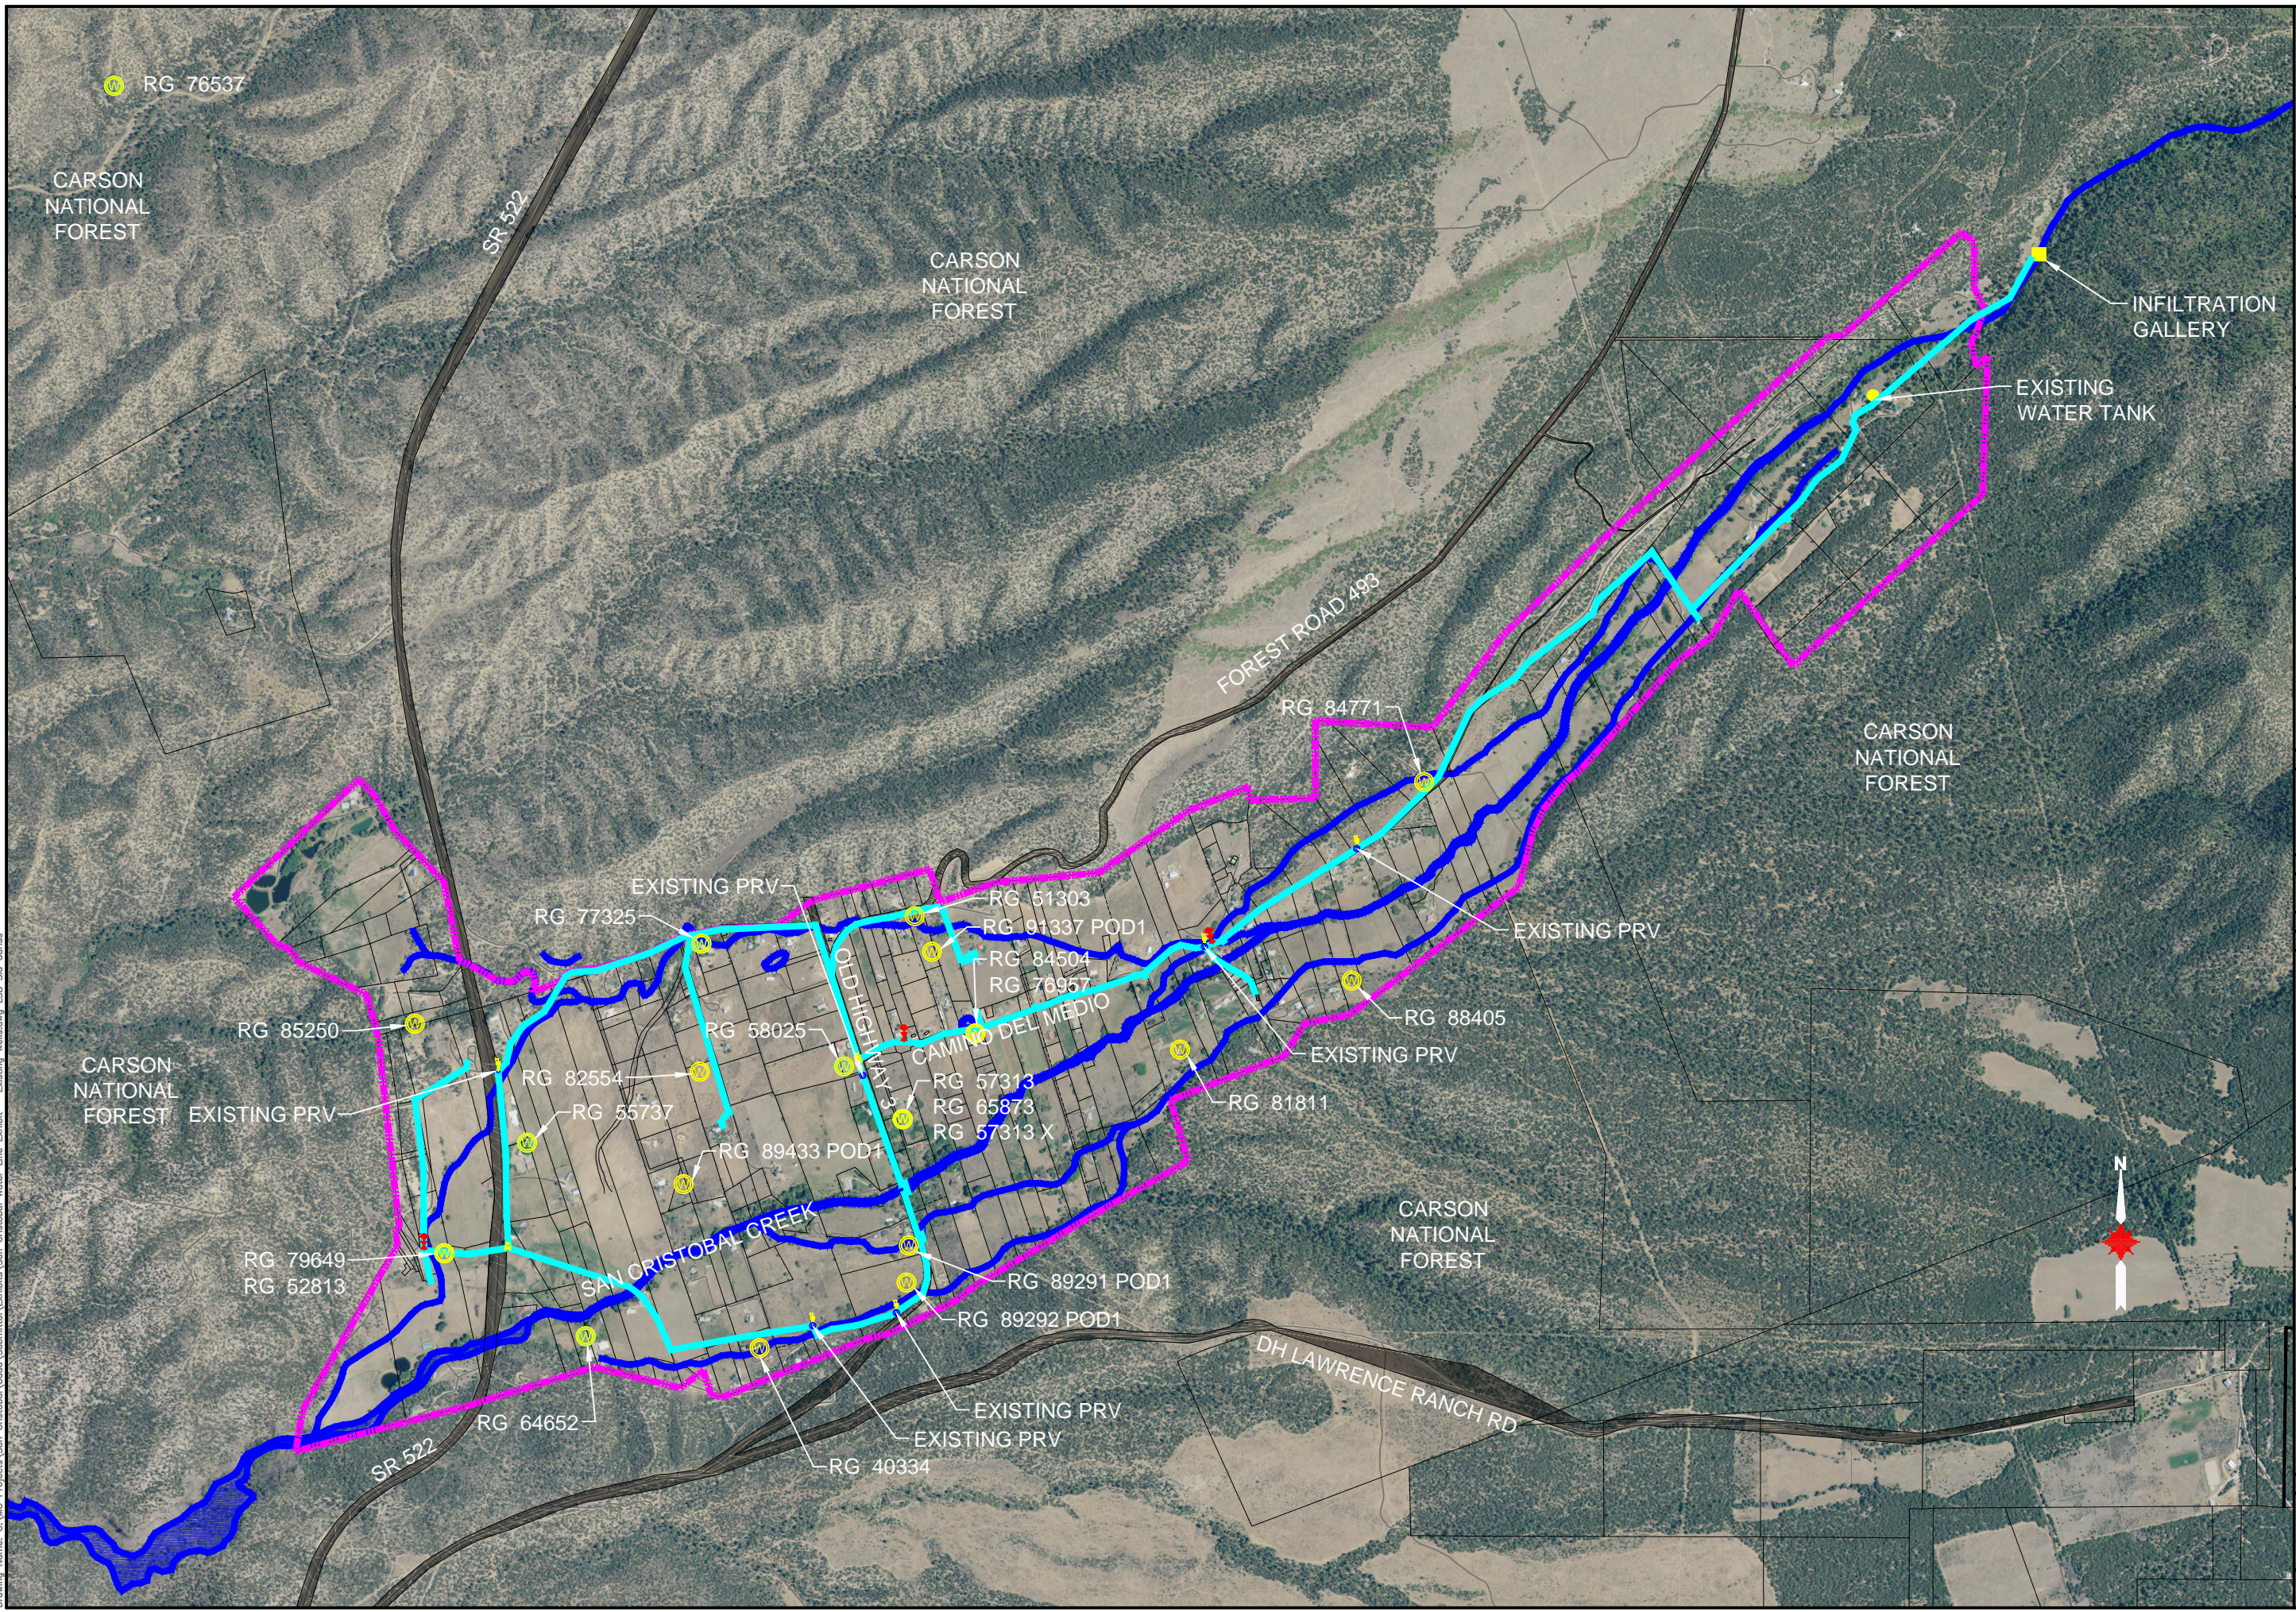

Date: Feb 14, 2014 - 11:44am Sid Gorias Layout: Layout1
 Drawing Name: C:\VIC Projects\San Cristobal\Code\Submittal\Exhibits\San Cristobal Water Line Exhibit - Existing Wells.dwg LSB Sid Gorias