

Medina
 Consulting
 6100 Seagull St.
 Suite 200
 Albuquerque, NM 87109

SAN CRISTOBAL
 MUTUAL
 DOMESTIC
 WATER
 CONSUMERS
 ASSOCIATION

0" 1"
 BAR SCALE ON ORIGINAL
 DRAWING EQUALS ONE
 INCH. ADJUST SCALE AS
 NEEDED.

SCALE: 1" = 200'
 (HORIZ.)
 1" = 200'
 (VERT.)

LEGEND	
(HORIZ.)	(VERT.)
	BOUNDARY
	PROPERTY LINE
	EXISTING WATERLINE
	FIRE HYDRANT
	PRESSURE RELIEF VALVE
	WATER METER
	WATER VALVE
	WATER MANHOLE


SHEET TITLE

SAN
 CRISTOBAL
 MDWCA
 UTILITY
 ZONE ATLAS

DRAWING

E-09


Date: Feb 19, 2014 - 3:24pm Sid Goriss Layout: Layout1
 Drawing Name: C:\VIC Projects\San Cristobal\Utility Atlas\San Cristobal GIS Water Atlas 07.dwg LSB Sid Goriss

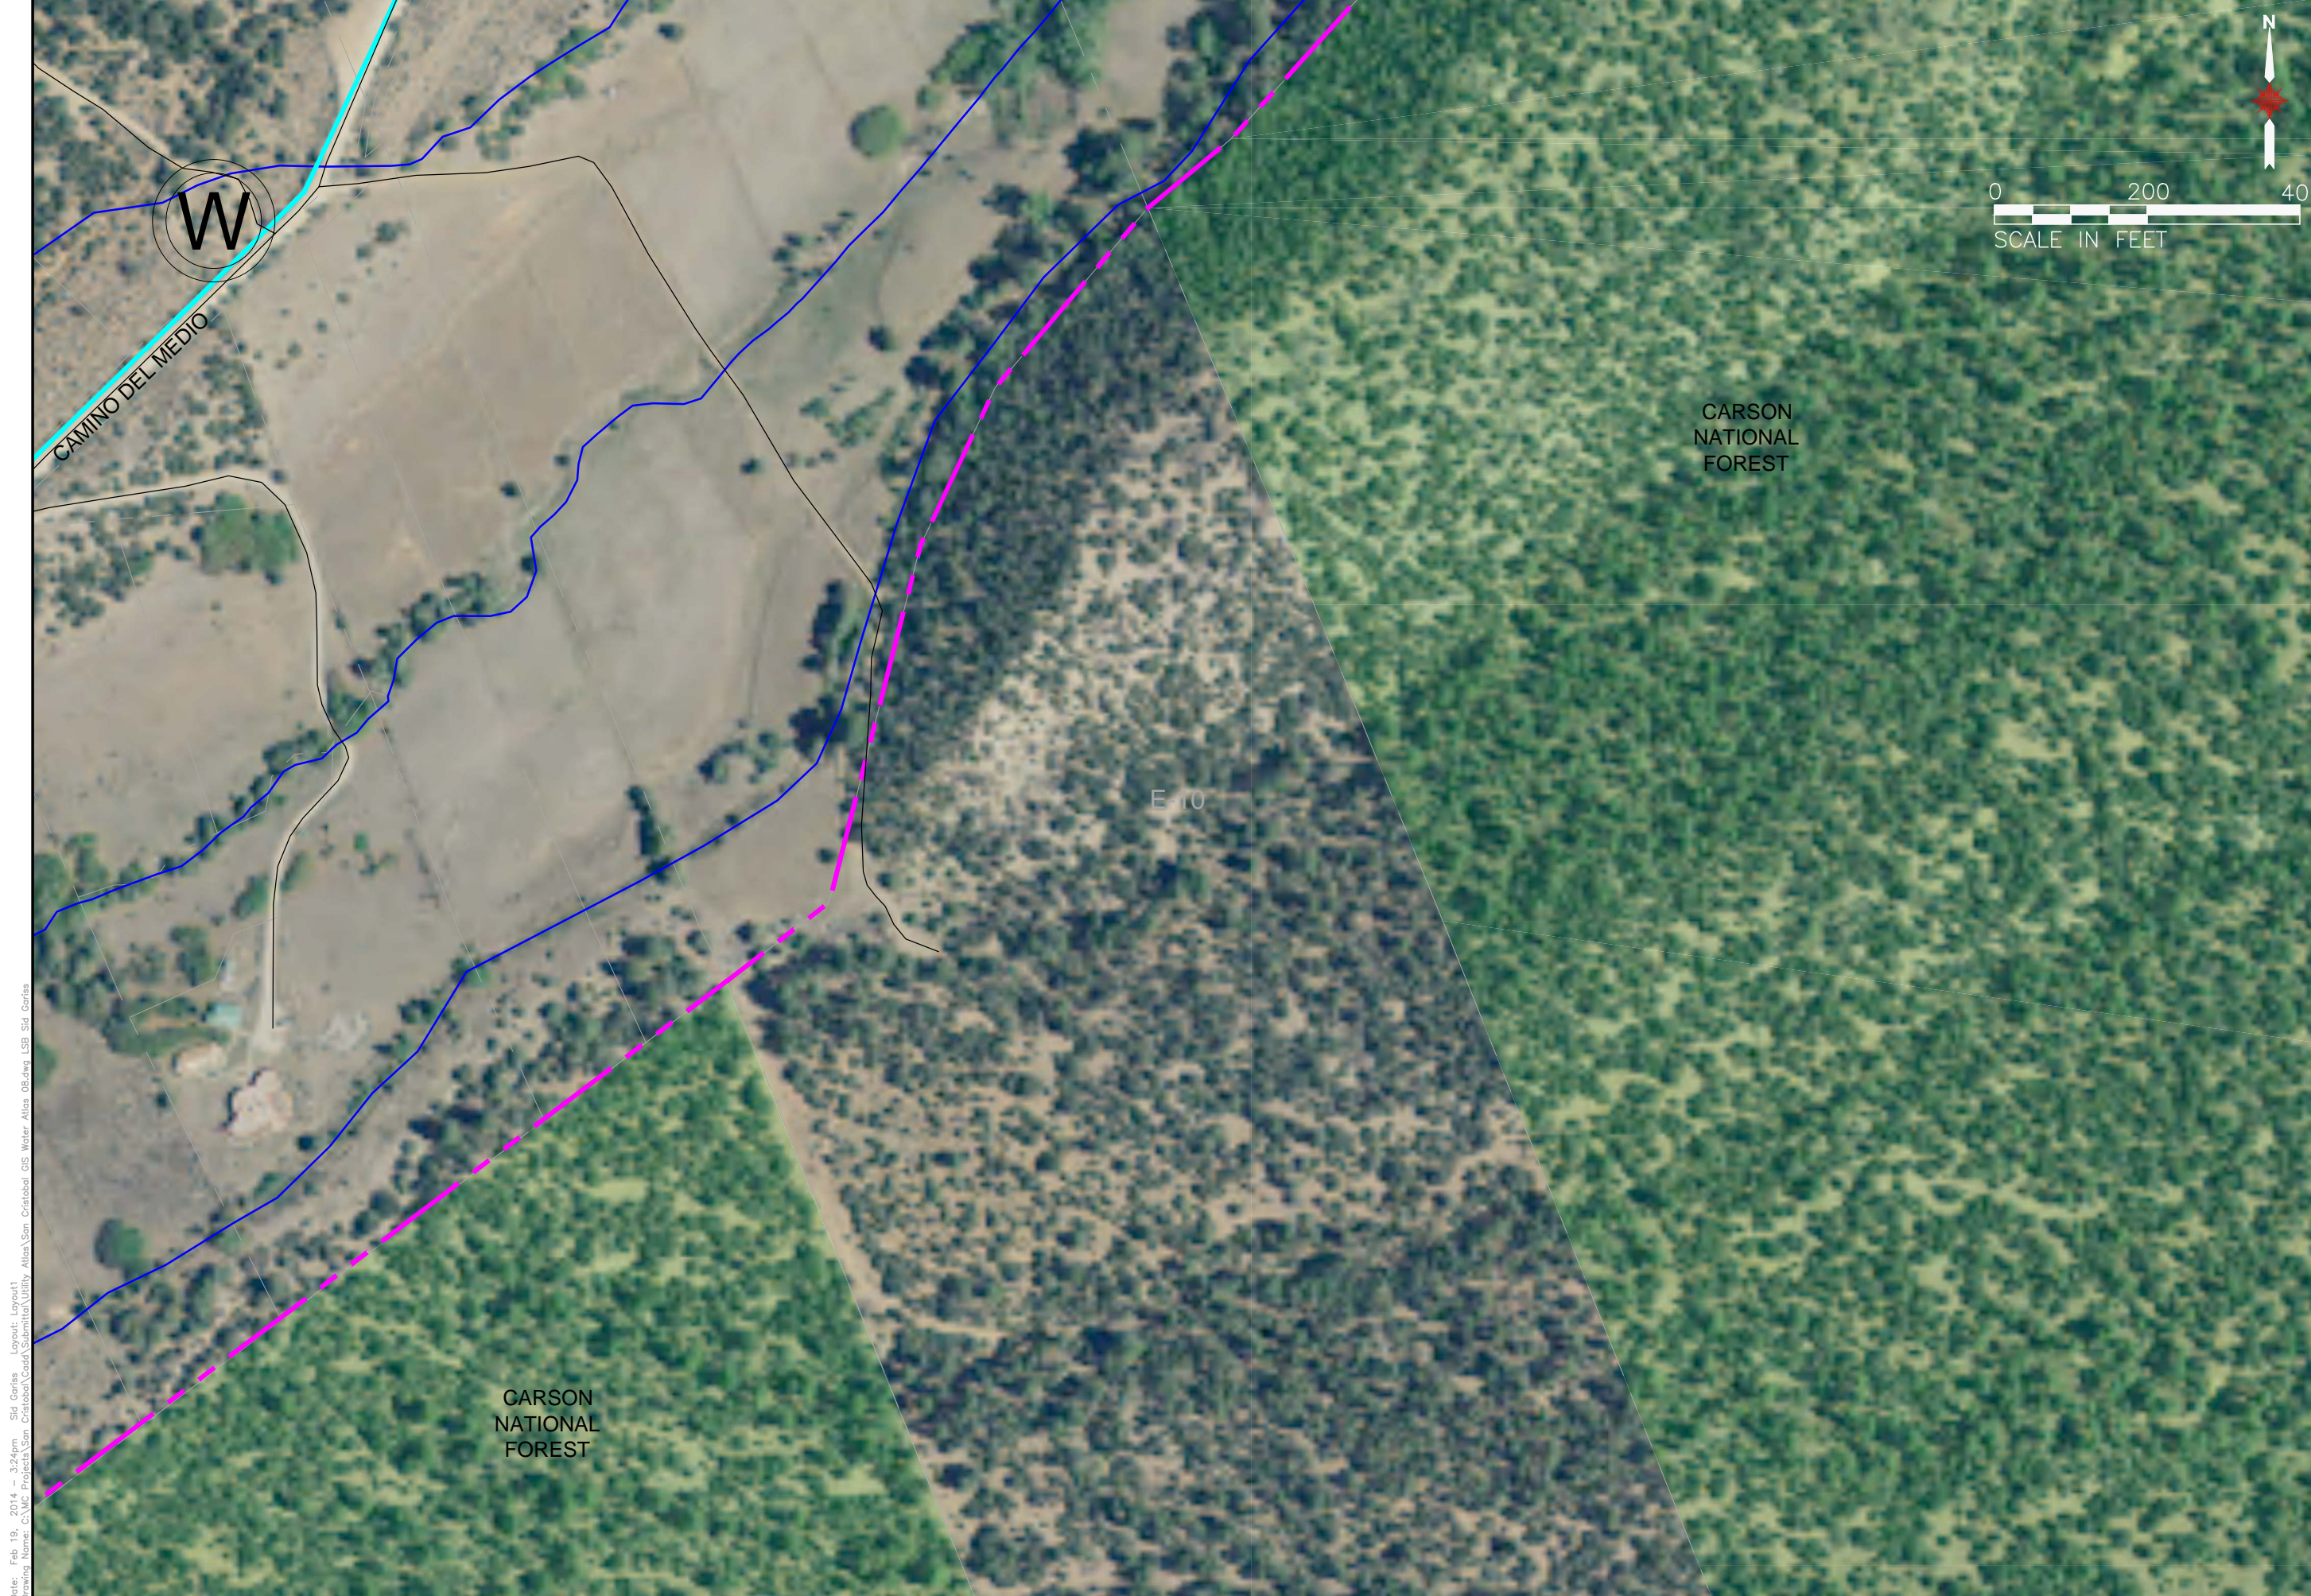


 Medina
 Consulting
 6100 Seagull St.
 Suite 200
 Albuquerque, NM 87109

SAN CRISTOBAL
 MUTUAL
 DOMESTIC
 WATER
 CONSUMERS
 ASSOCIATION

SAN CRISTOBAL
 MUTUAL
 DOMESTIC
 WATER
 CONSUMERS
 ASSOCIATION


 BAR SCALE ON ORIGINAL
 DRAWING EQUALS ONE
 INCH. ADJUST SCALE AS
 NEEDED.

SCALE: 1" = 200'
 1" = 200'

(HORIZ.)
 (VERT.)

LEGEND	
(HORIZ.)	(VERT.)
	BOUNDARY
	PROPERTY LINE
	EXISTING WATERLINE
	FIRE HYDRANT
	PRESSURE RELIEF VALVE
	WATER METER
	WATER VALVE
	WATER MANHOLE


SHEET TITLE

SAN
 CRISTOBAL
 MDWCA
 UTILITY
 ZONE ATLAS

DRAWING

E-10

Date: Feb 19, 2014 - 3:24pm Sid Goriss Layout: Layout1
 Drawing Name: C:\VIC Projects\San Cristobal\Cadd\Submit\Utility Atlas\San Cristobal GIS Water Atlas 08.dwg LSB Sid Goriss

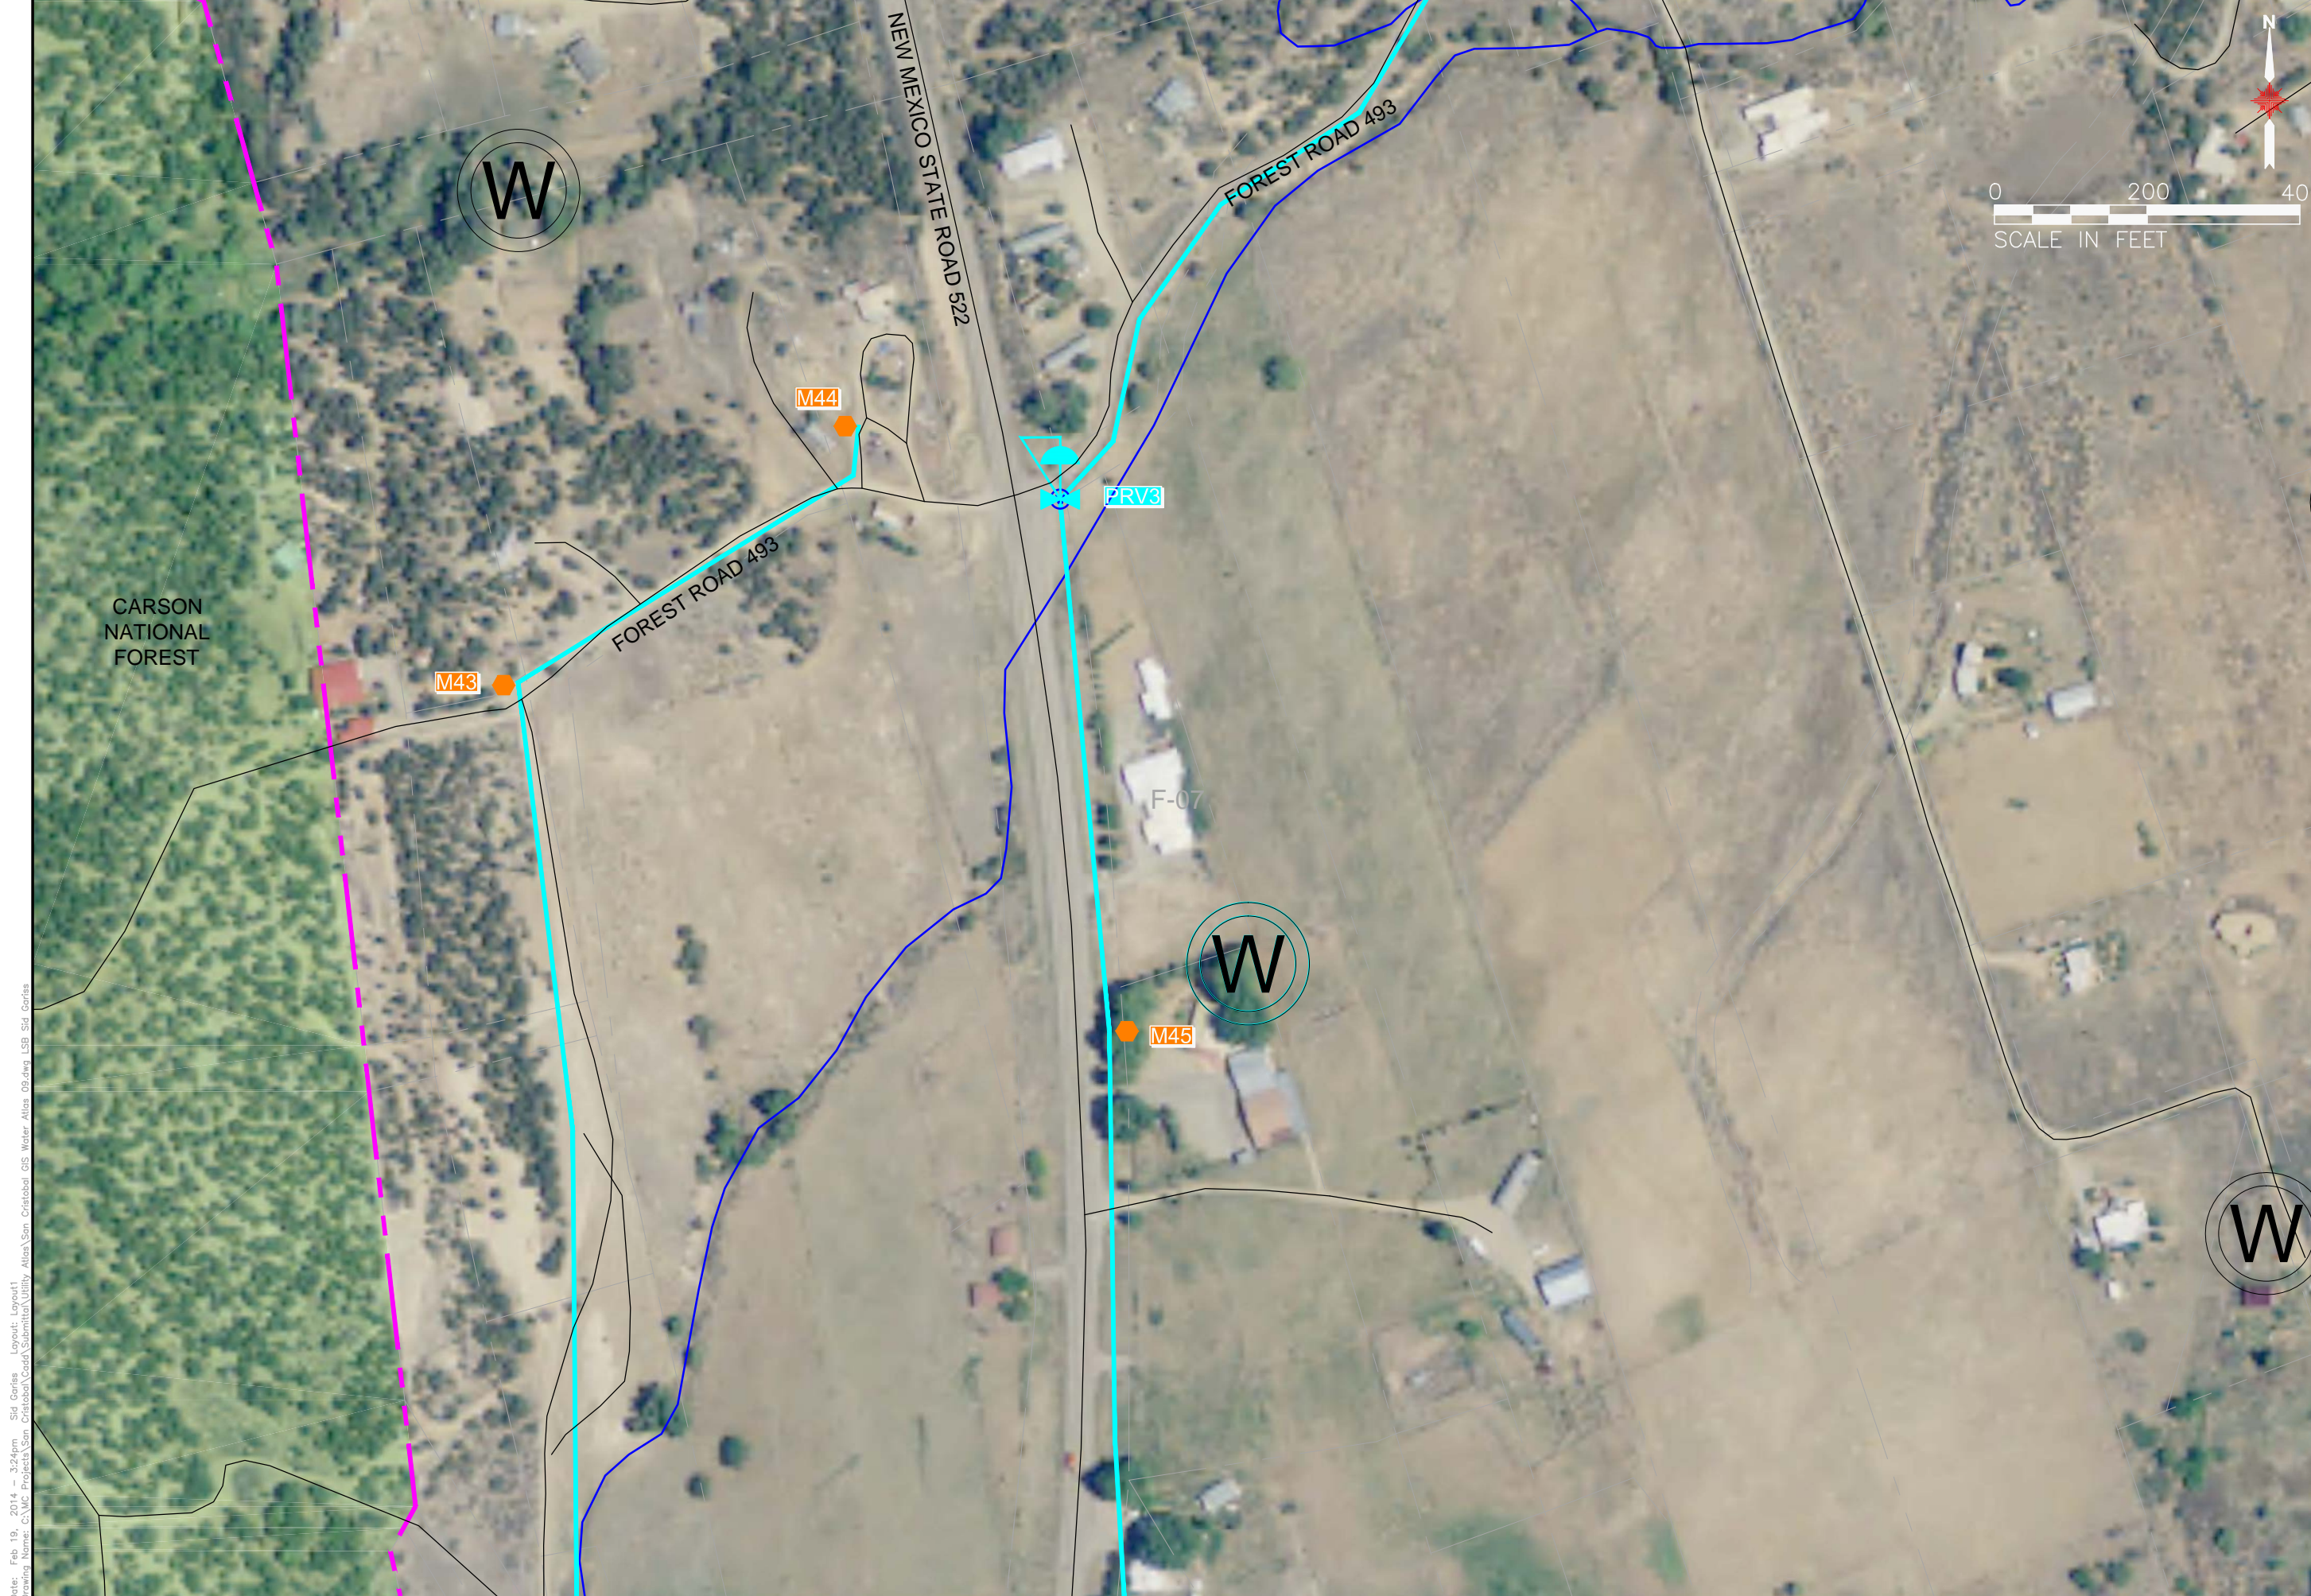

Medina
 Consulting
 6100 Seagull St.
 Suite 200
 Albuquerque, NM 87109



SAN CRISTOBAL
 MUTUAL
 DOMESTIC
 WATER
 CONSUMERS
 ASSOCIATION

BAR SCALE ON ORIGINAL
 DRAWING EQUALS ONE
 INCH. ADJUST SCALE AS
 NEEDED.

SCALE: 1" = 200'
 1" = 200'

LEGEND	
(HORIZ.)	(VERT.)
	BOUNDARY
	PROPERTY LINE
	EXISTING WATERLINE
	FIRE HYDRANT
	PRESSURE RELIEF VALVE
	WATER METER
	WATER VALVE
	WATER MANHOLE

SHEET TITLE

SAN
 CRISTOBAL
 MDWCA
 UTILITY
 ZONE ATLAS

DRAWING

F-07

Date: Feb 19, 2014 - 3:24pm Sid Goriss Layout: Layout1
 Drawing Name: C:\MC Projects\San Cristobal\Cadd\Submittal\Utility Atlas\San Cristobal GIS Water Atlas 09.dwg LSE Sid Goriss



Medina
 Consulting
 6100 Seagull St.
 Suite 200
 Albuquerque, NM 87109

SAN CRISTOBAL
 MUTUAL
 DOMESTIC
 WATER
 CONSUMERS
 ASSOCIATION

0" 1"
 BAR SCALE ON ORIGINAL
 DRAWING EQUALS ONE
 INCH. ADJUST SCALE AS
 NEEDED.

SCALE: 1" = 200'
 1" = 200'
 (HORIZ.)
 (VERT.)

LEGEND	
	(HORIZ.) (VERT.)
	BOUNDARY
	PROPERTY LINE
	EXISTING WATERLINE
	FIRE HYDRANT
	PRESSURE RELIEF VALVE
	WATER METER
	WATER VALVE
	WATER MANHOLE

SHEET TITLE

SAN
 CRISTOBAL
 MDWCA
 UTILITY
 ZONE ATLAS

DRAWING

F-09

Date: Feb 19, 2014 - 3:24pm Sid Goriss Layout: Layout1
 Drawing Name: C:\VIC Projects\San Cristobal\Cadd\Submit\Utility Atlas\San Cristobal GIS Water Atlas 11.dwg LSE Sid Goriss






Date: Feb 19, 2014 - 3:25pm Sid Goriss Layout: Layout1
 Drawing Name: C:\VC Projects\San Cristobal\Utility Atlas\San Cristobal GIS Water Atlas 12.dwg LSE Sid Goriss


 Medina
 Consulting
 6100 Seagull St.
 Suite 200
 Albuquerque, NM 87109



SAN CRISTOBAL
 MUTUAL
 DOMESTIC
 WATER
 CONSUMERS
 ASSOCIATION

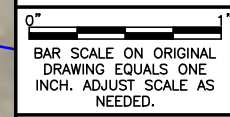

SCALE: 1" = 200'
 1" = 200'

LEGEND	
(HORIZ.)	(VERT.)
	BOUNDARY
	PROPERTY LINE
	EXISTING WATERLINE
	FIRE HYDRANT
	PRESSURE RELIEF VALVE
	WATER METER
	WATER VALVE
	WATER MANHOLE

SHEET TITLE

SAN
 CRISTOBAL
 MDWCA
 UTILITY
 ZONE ATLAS

DRAWING

G-07

D.H. LAWRENCE ROAD

Medina
 Consulting
 6100 Seagull St.
 Suite 200
 Albuquerque, NM 87109

SAN CRISTOBAL
 MUTUAL
 DOMESTIC
 WATER
 CONSUMERS
 ASSOCIATION

0' 1'
 BAR SCALE ON ORIGINAL
 DRAWING EQUALS ONE
 INCH. ADJUST SCALE AS
 NEEDED.

SCALE: 1" = 200'
 1" = 200'

(HORIZ.)
 (VERT.)


LEGEND	
(HORIZ.)	(VERT.)
	BOUNDARY
	PROPERTY LINE
	EXISTING WATERLINE
	FIRE HYDRANT
	PRESSURE RELIEF VALVE
	WATER METER
	WATER VALVE
	WATER MANHOLE

SHEET TITLE

SAN
 CRISTOBAL
 MDWCA
 UTILITY
 ZONE ATLAS

DRAWING

G-08

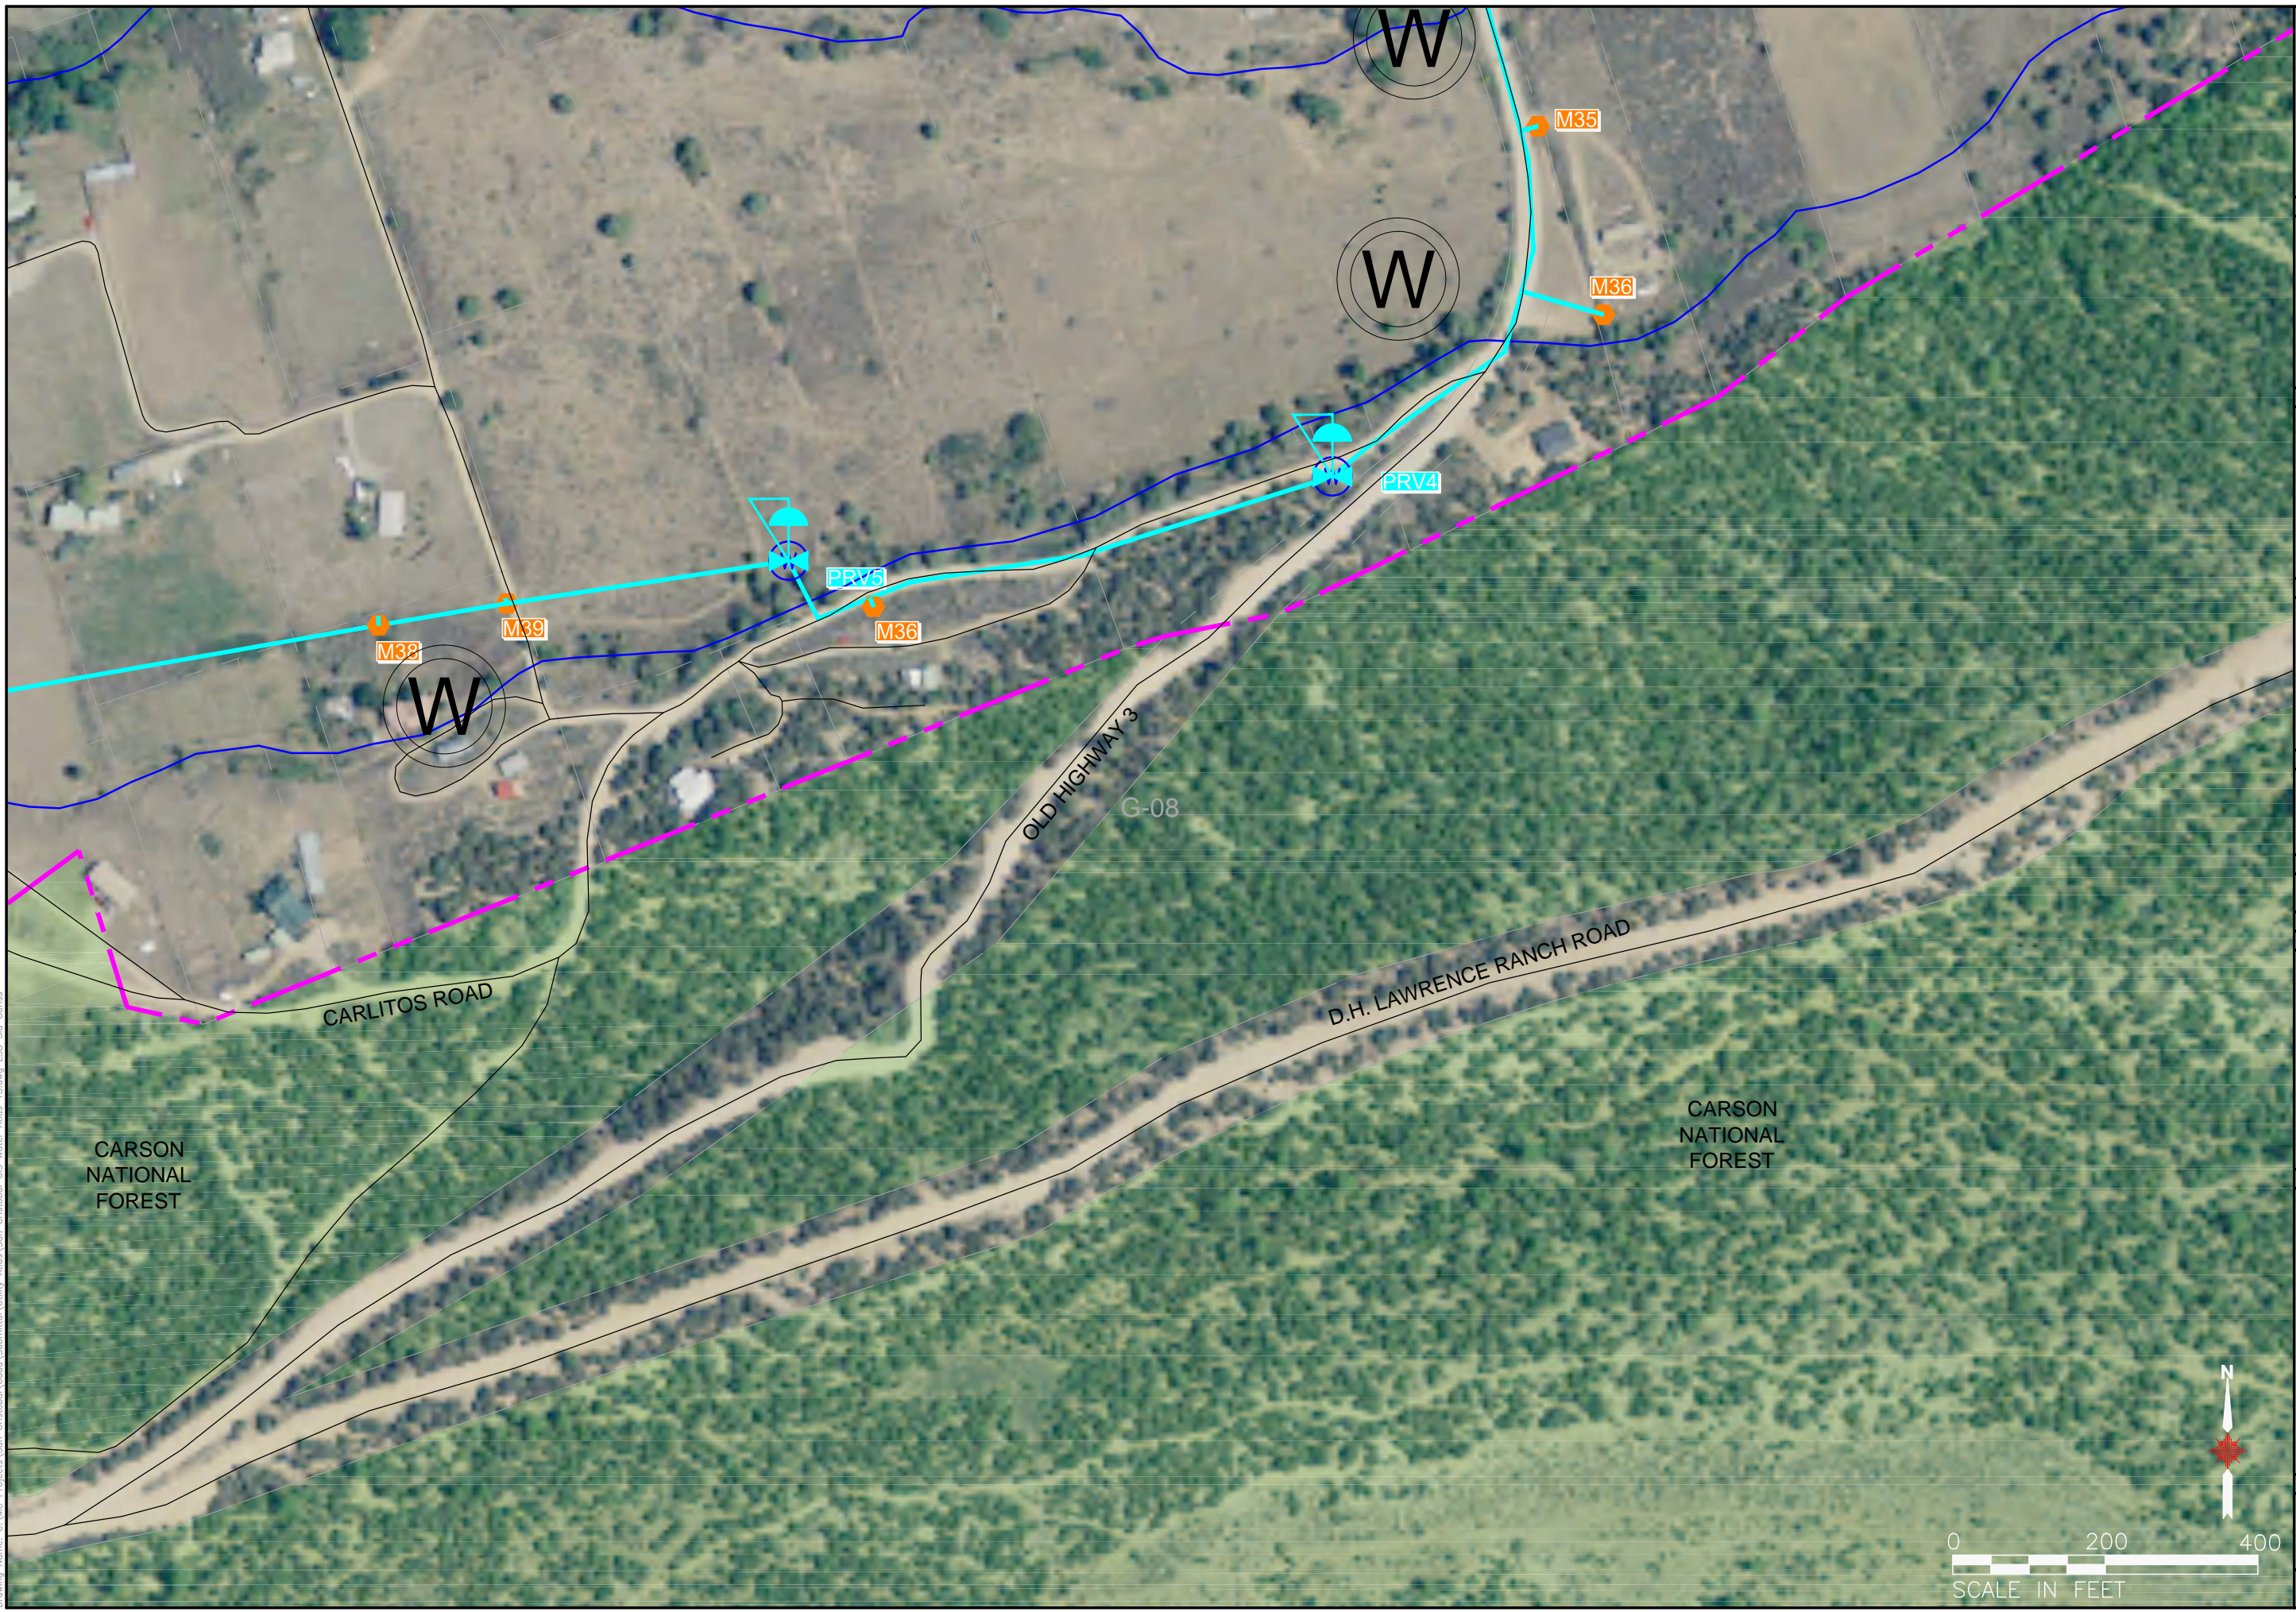

Date: Feb 19, 2014 - 3:25pm
 Drawing Name: C:\VIC Projects\San Cristobal\Cadd\Submit\Utility Atlas\San Cristobal GIS Water Atlas 13.dwg LSE Sid Goriss